

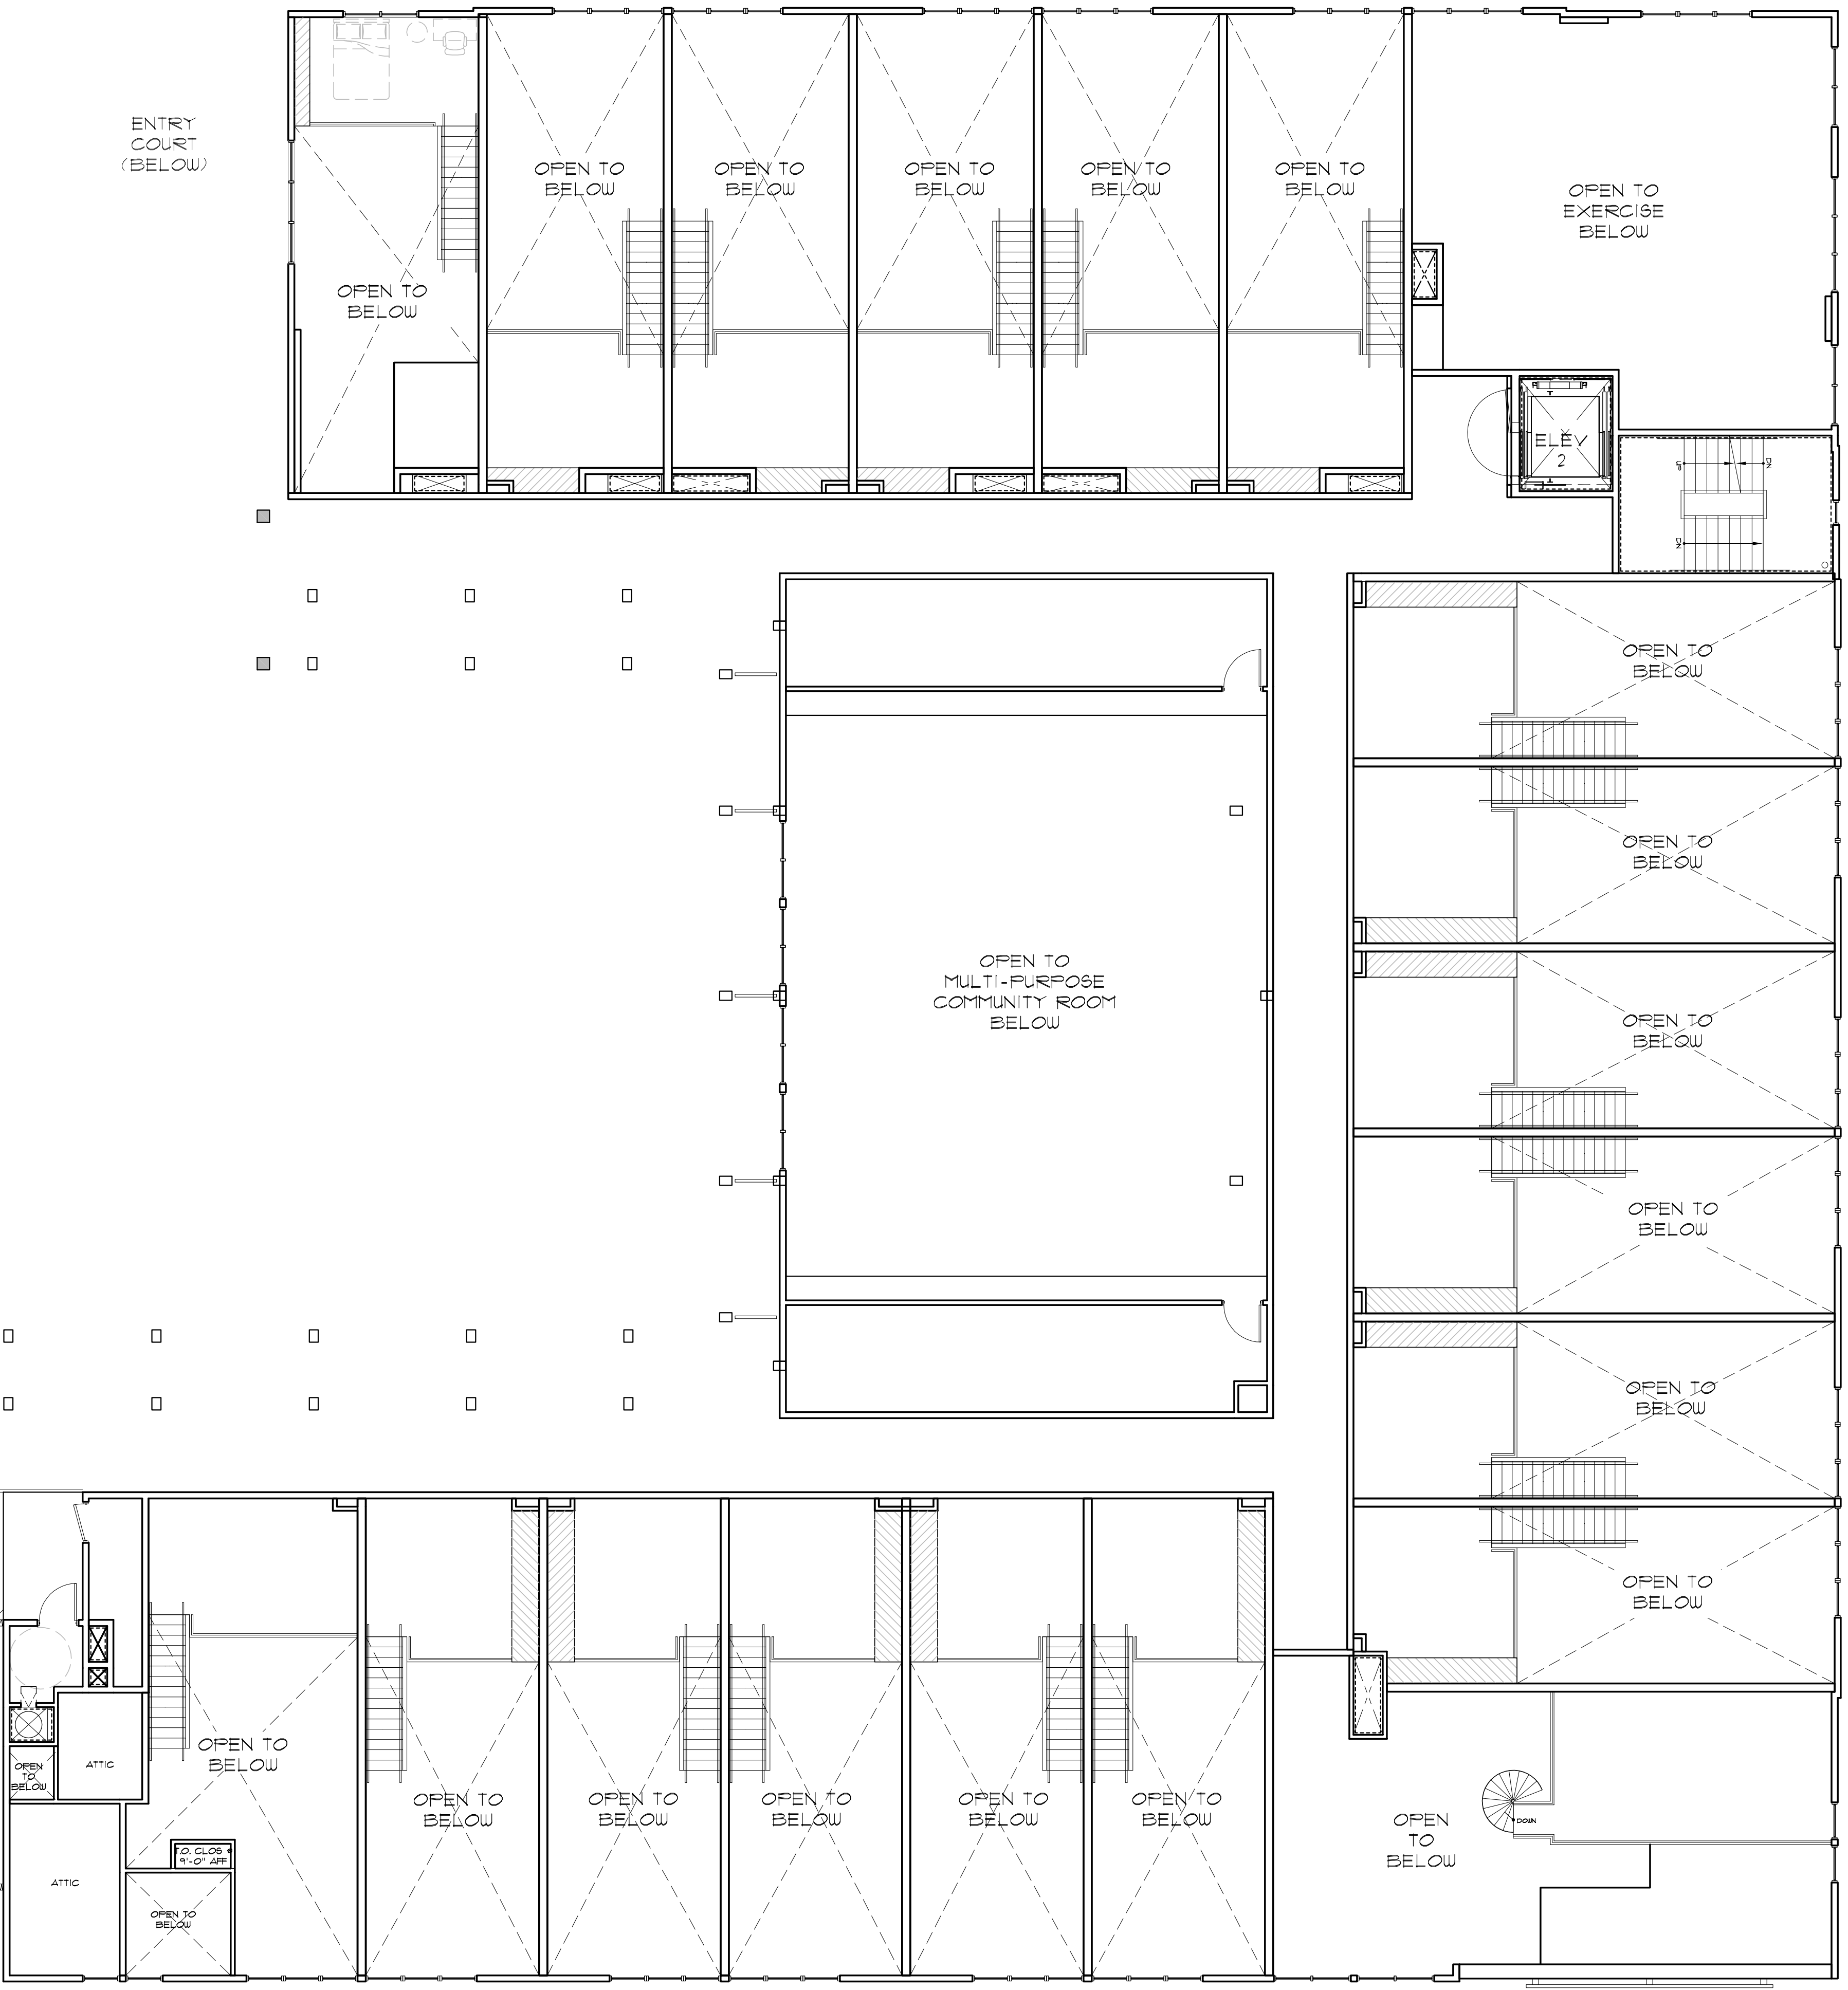
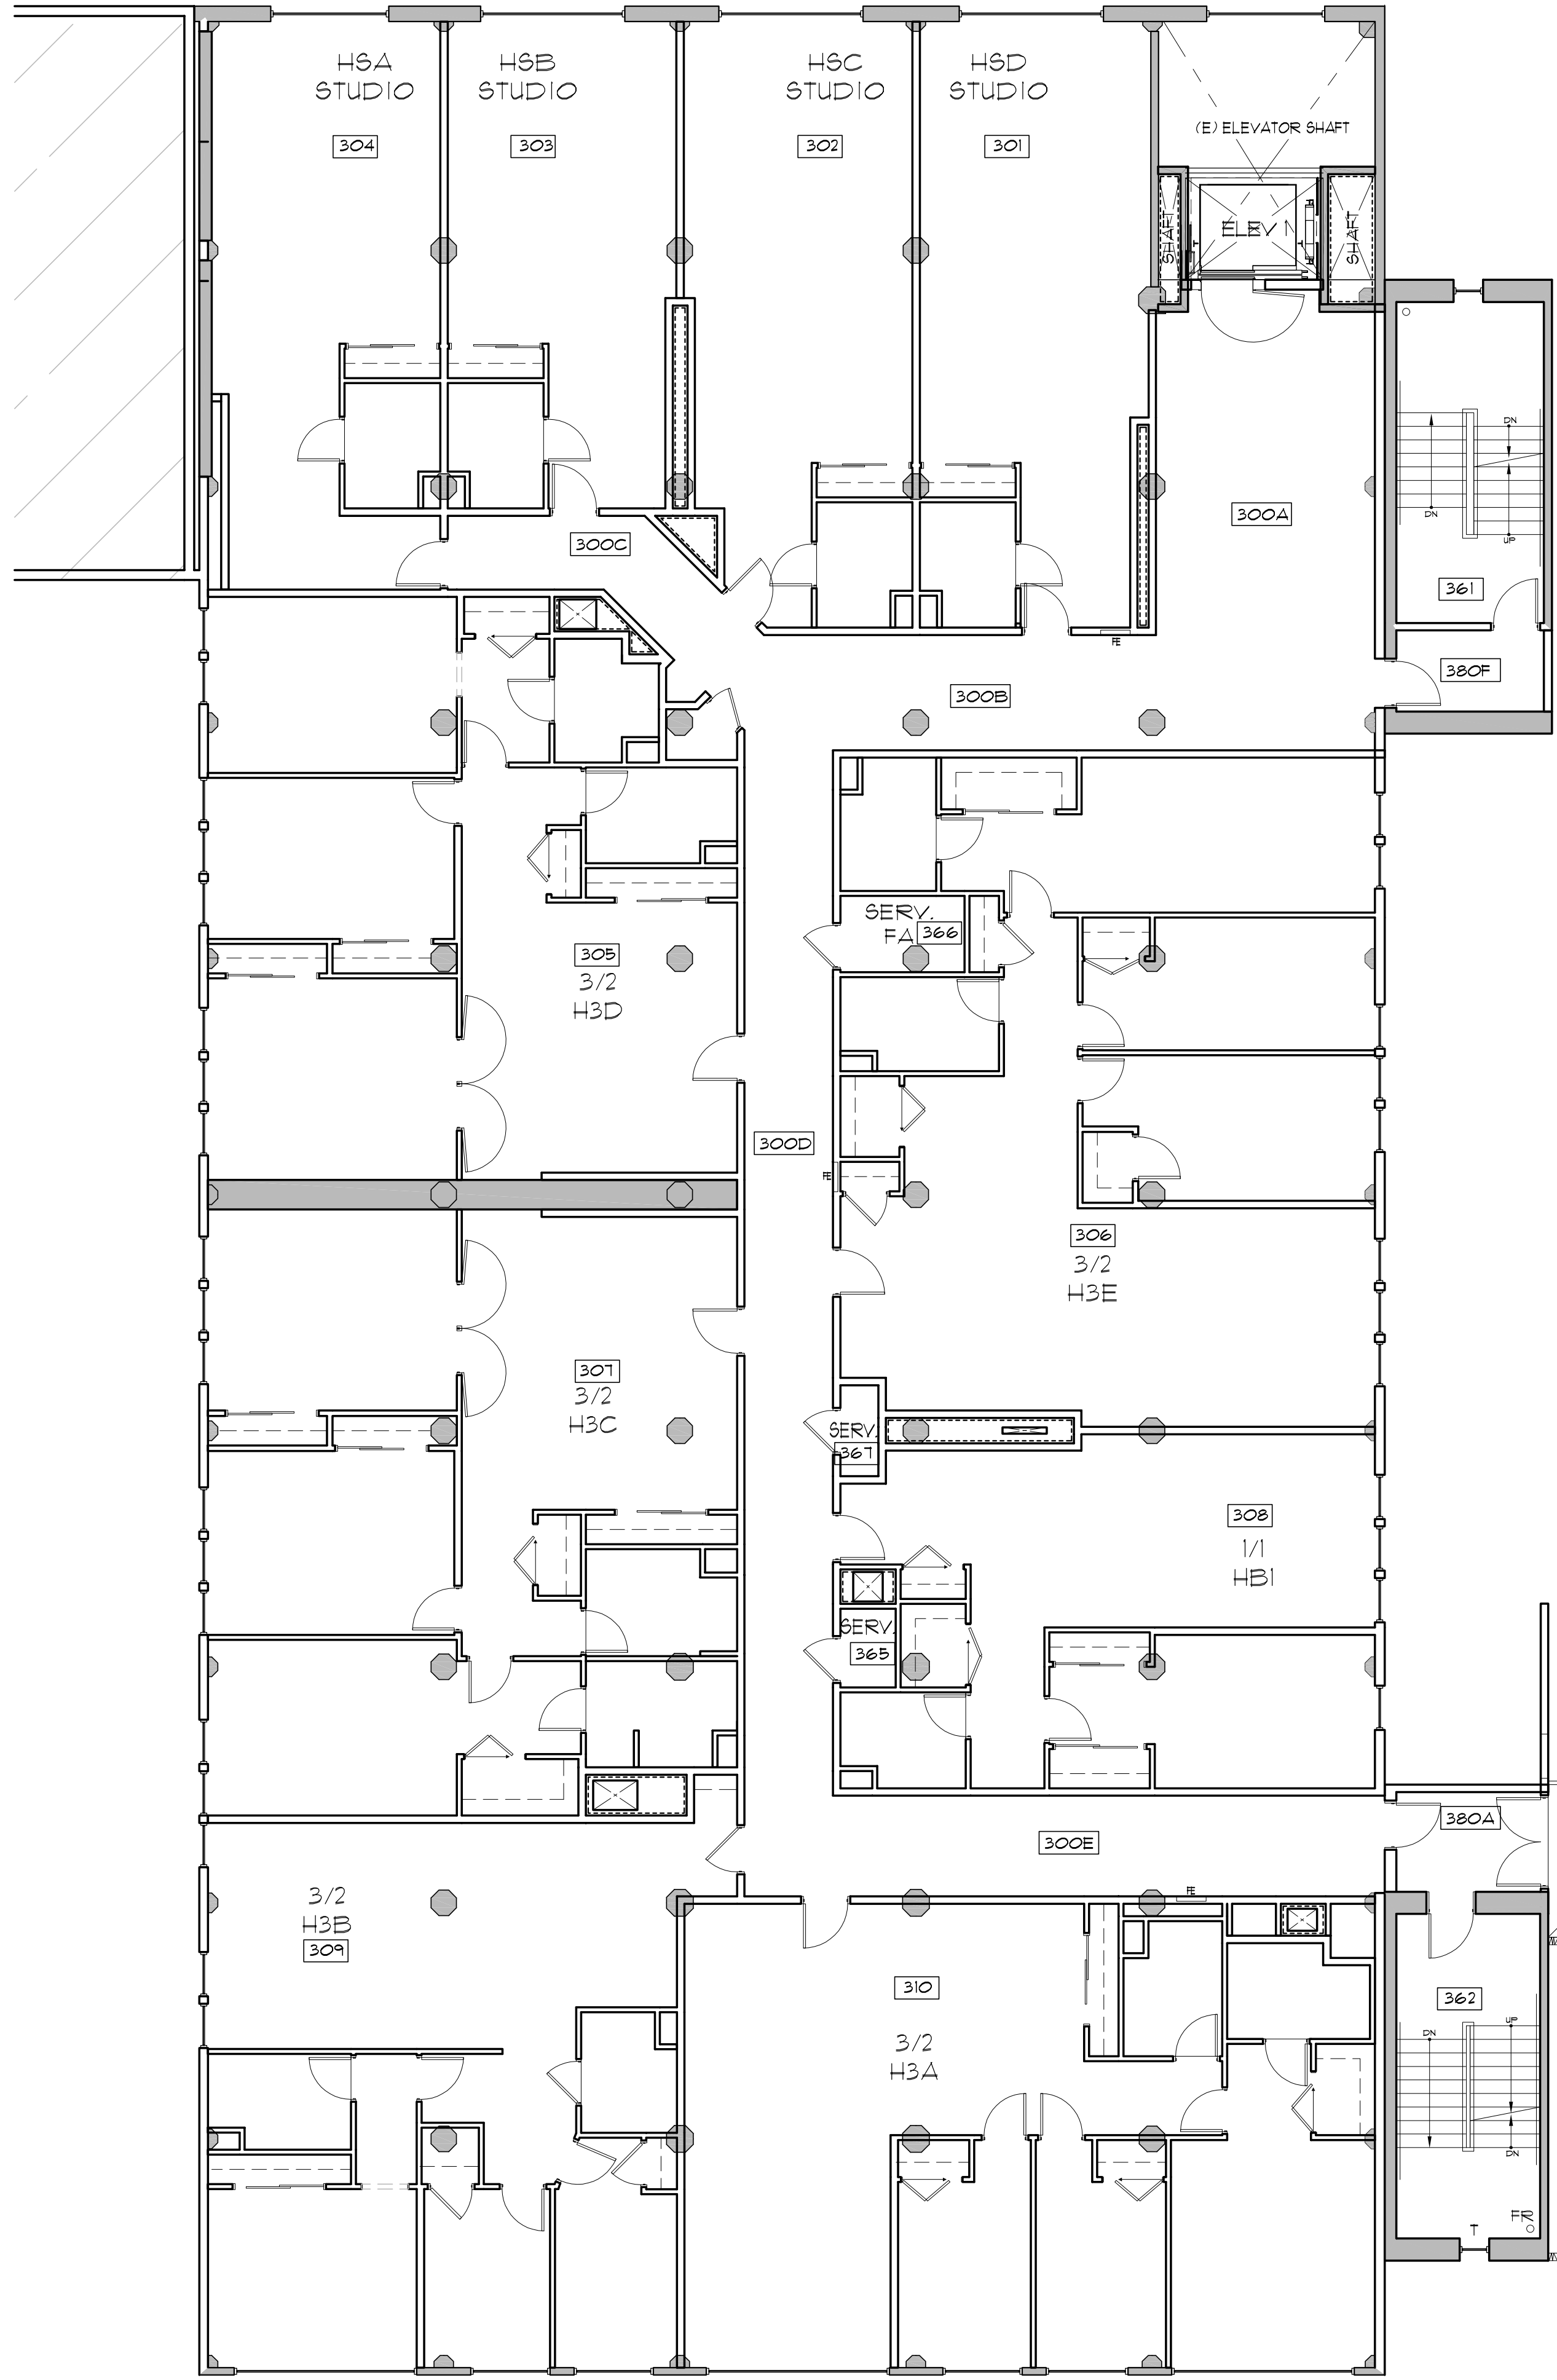




FLOOR PLAN LEVEL 2 / FLOOR 2
 SCALE: 1/8" = 1'-0"

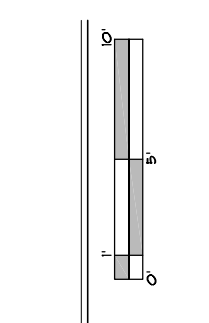


ENTRY COURT
(BELOW)

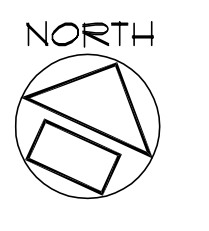



FLOOR PLAN LEVEL 3 / FLOOR 2 MEZZANINE
SCALE: 1/8" = 1'-0"

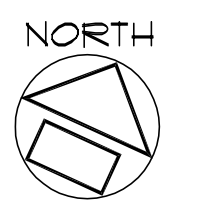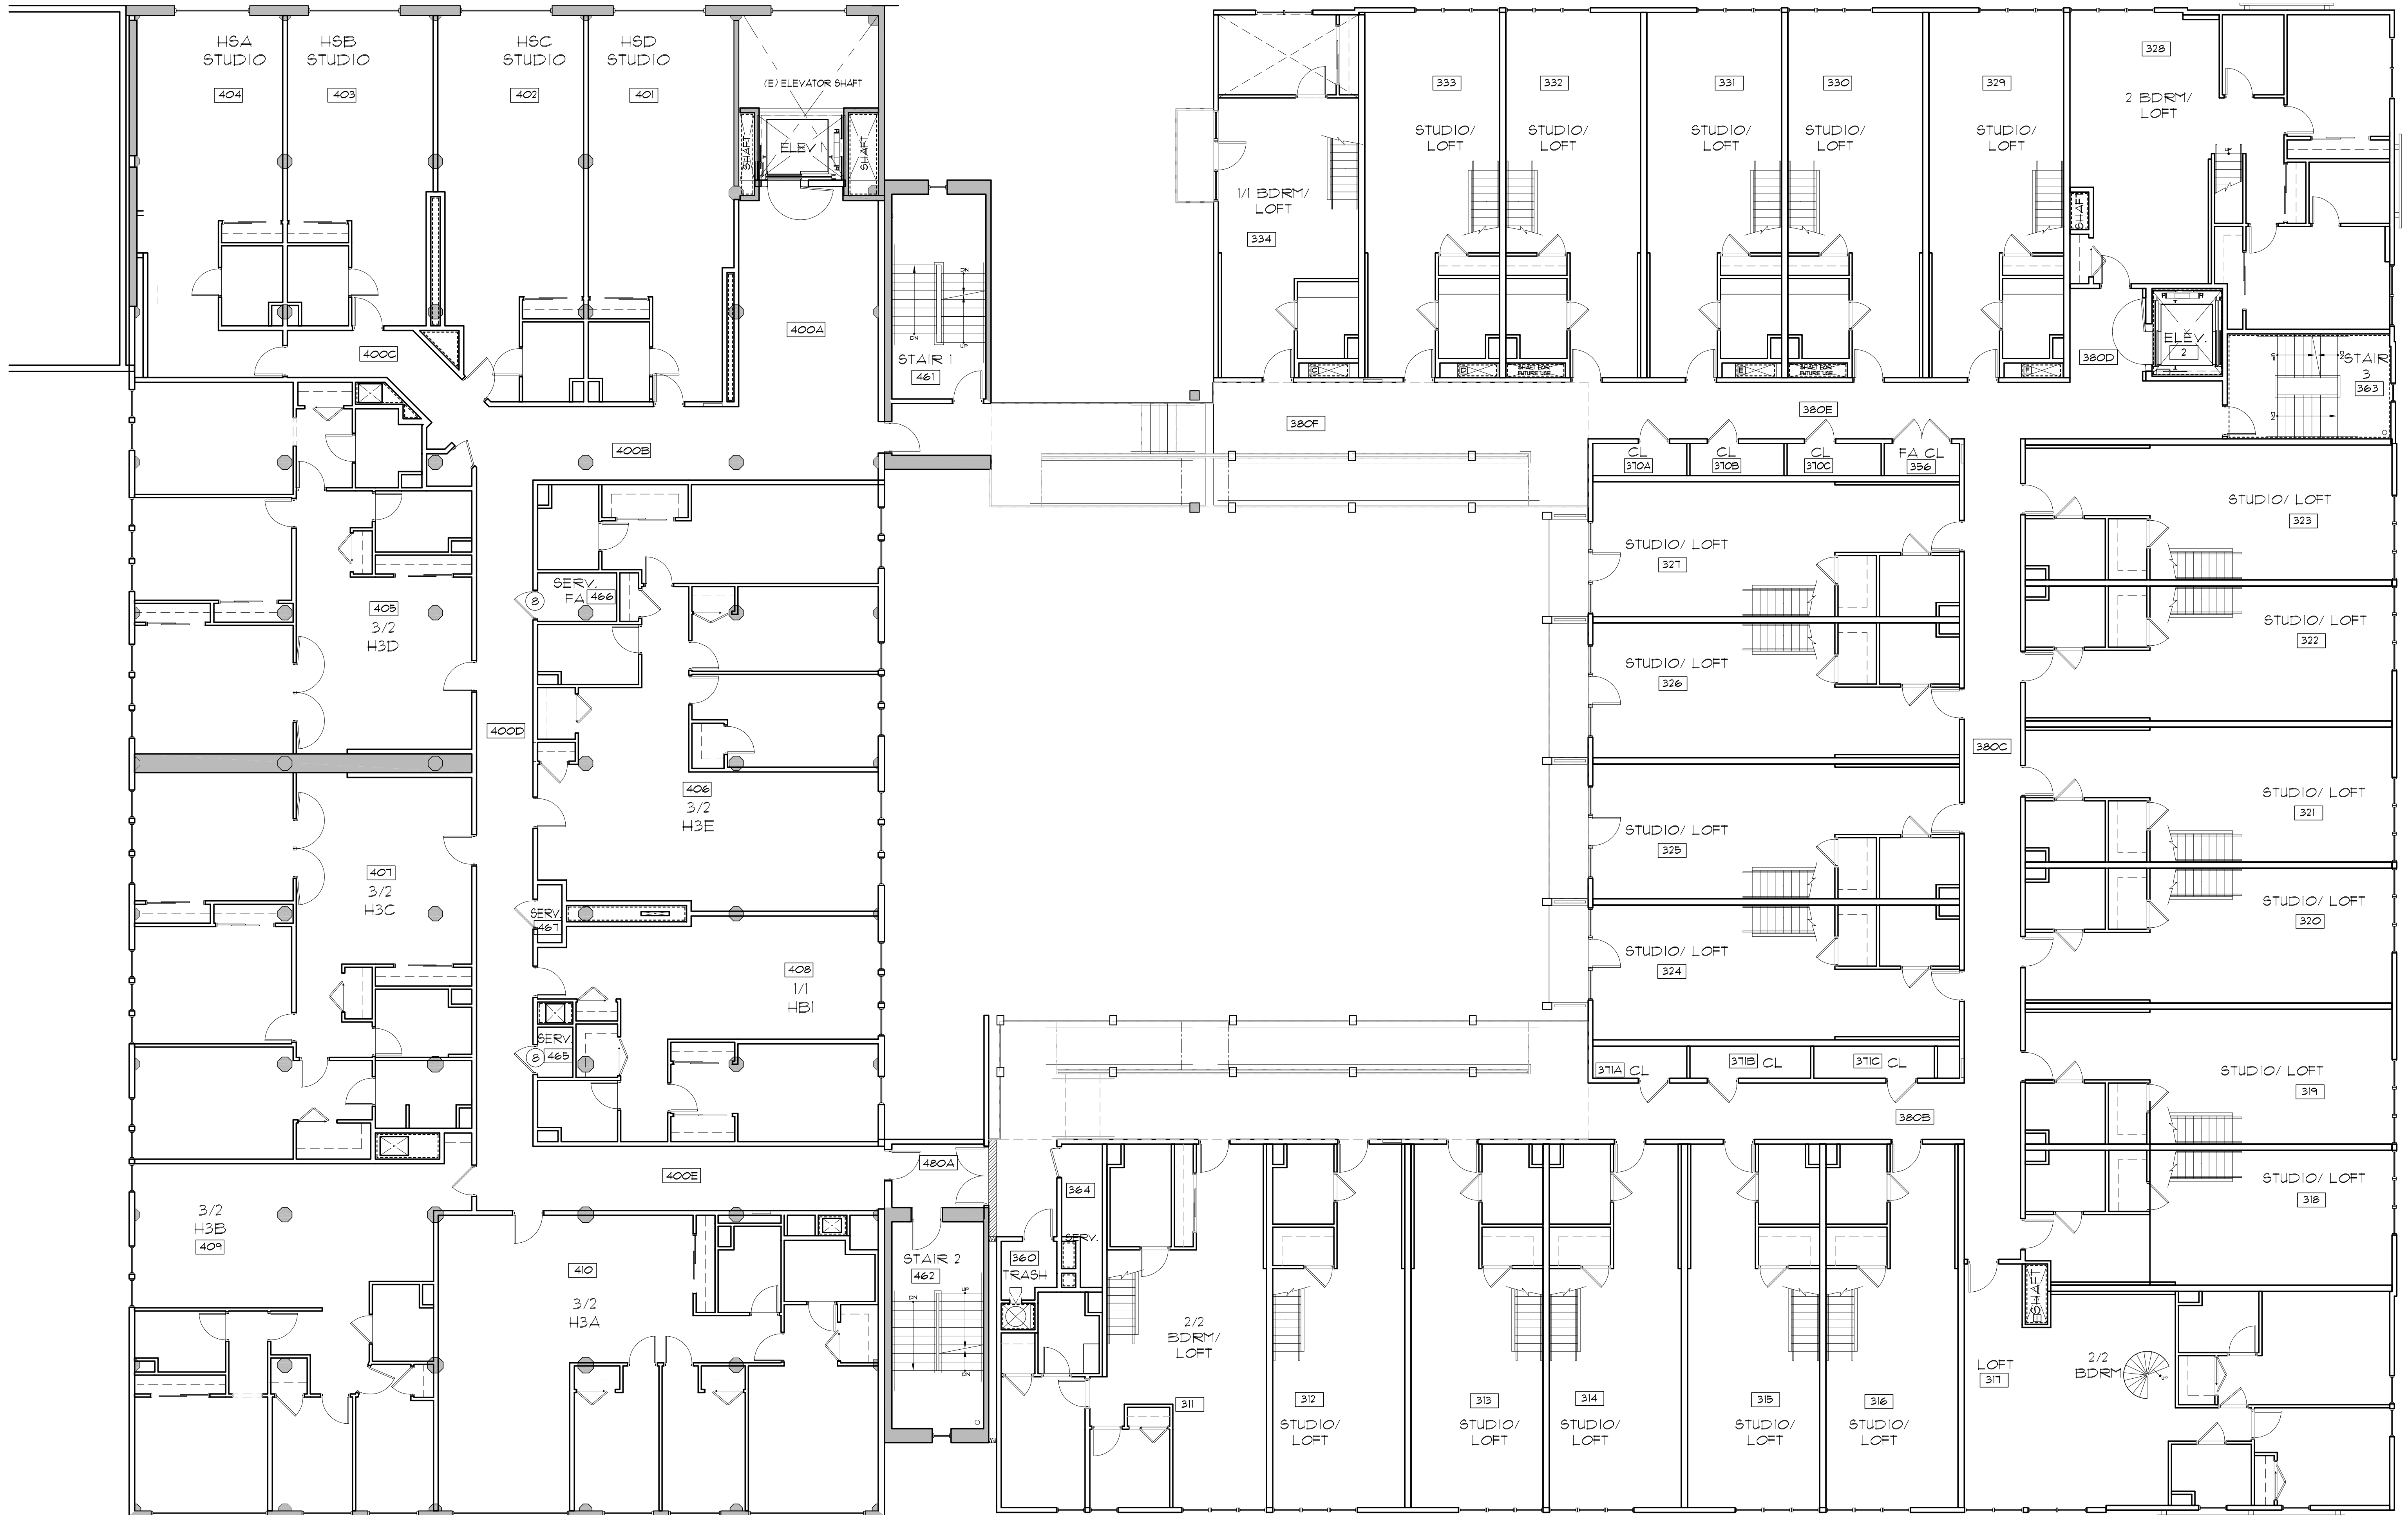

FLOOR PLAN LEVEL 4/ FLOOR 3
 SCALE: 1/8" = 1'-0"

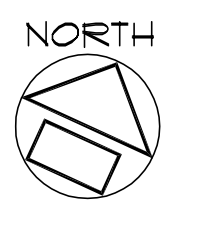

FLOOR PLAN LEVEL 5/ FLOOR 3M
 SCALE: 1/8" = 1'-0"

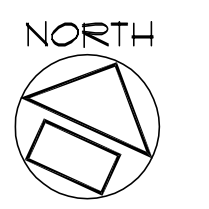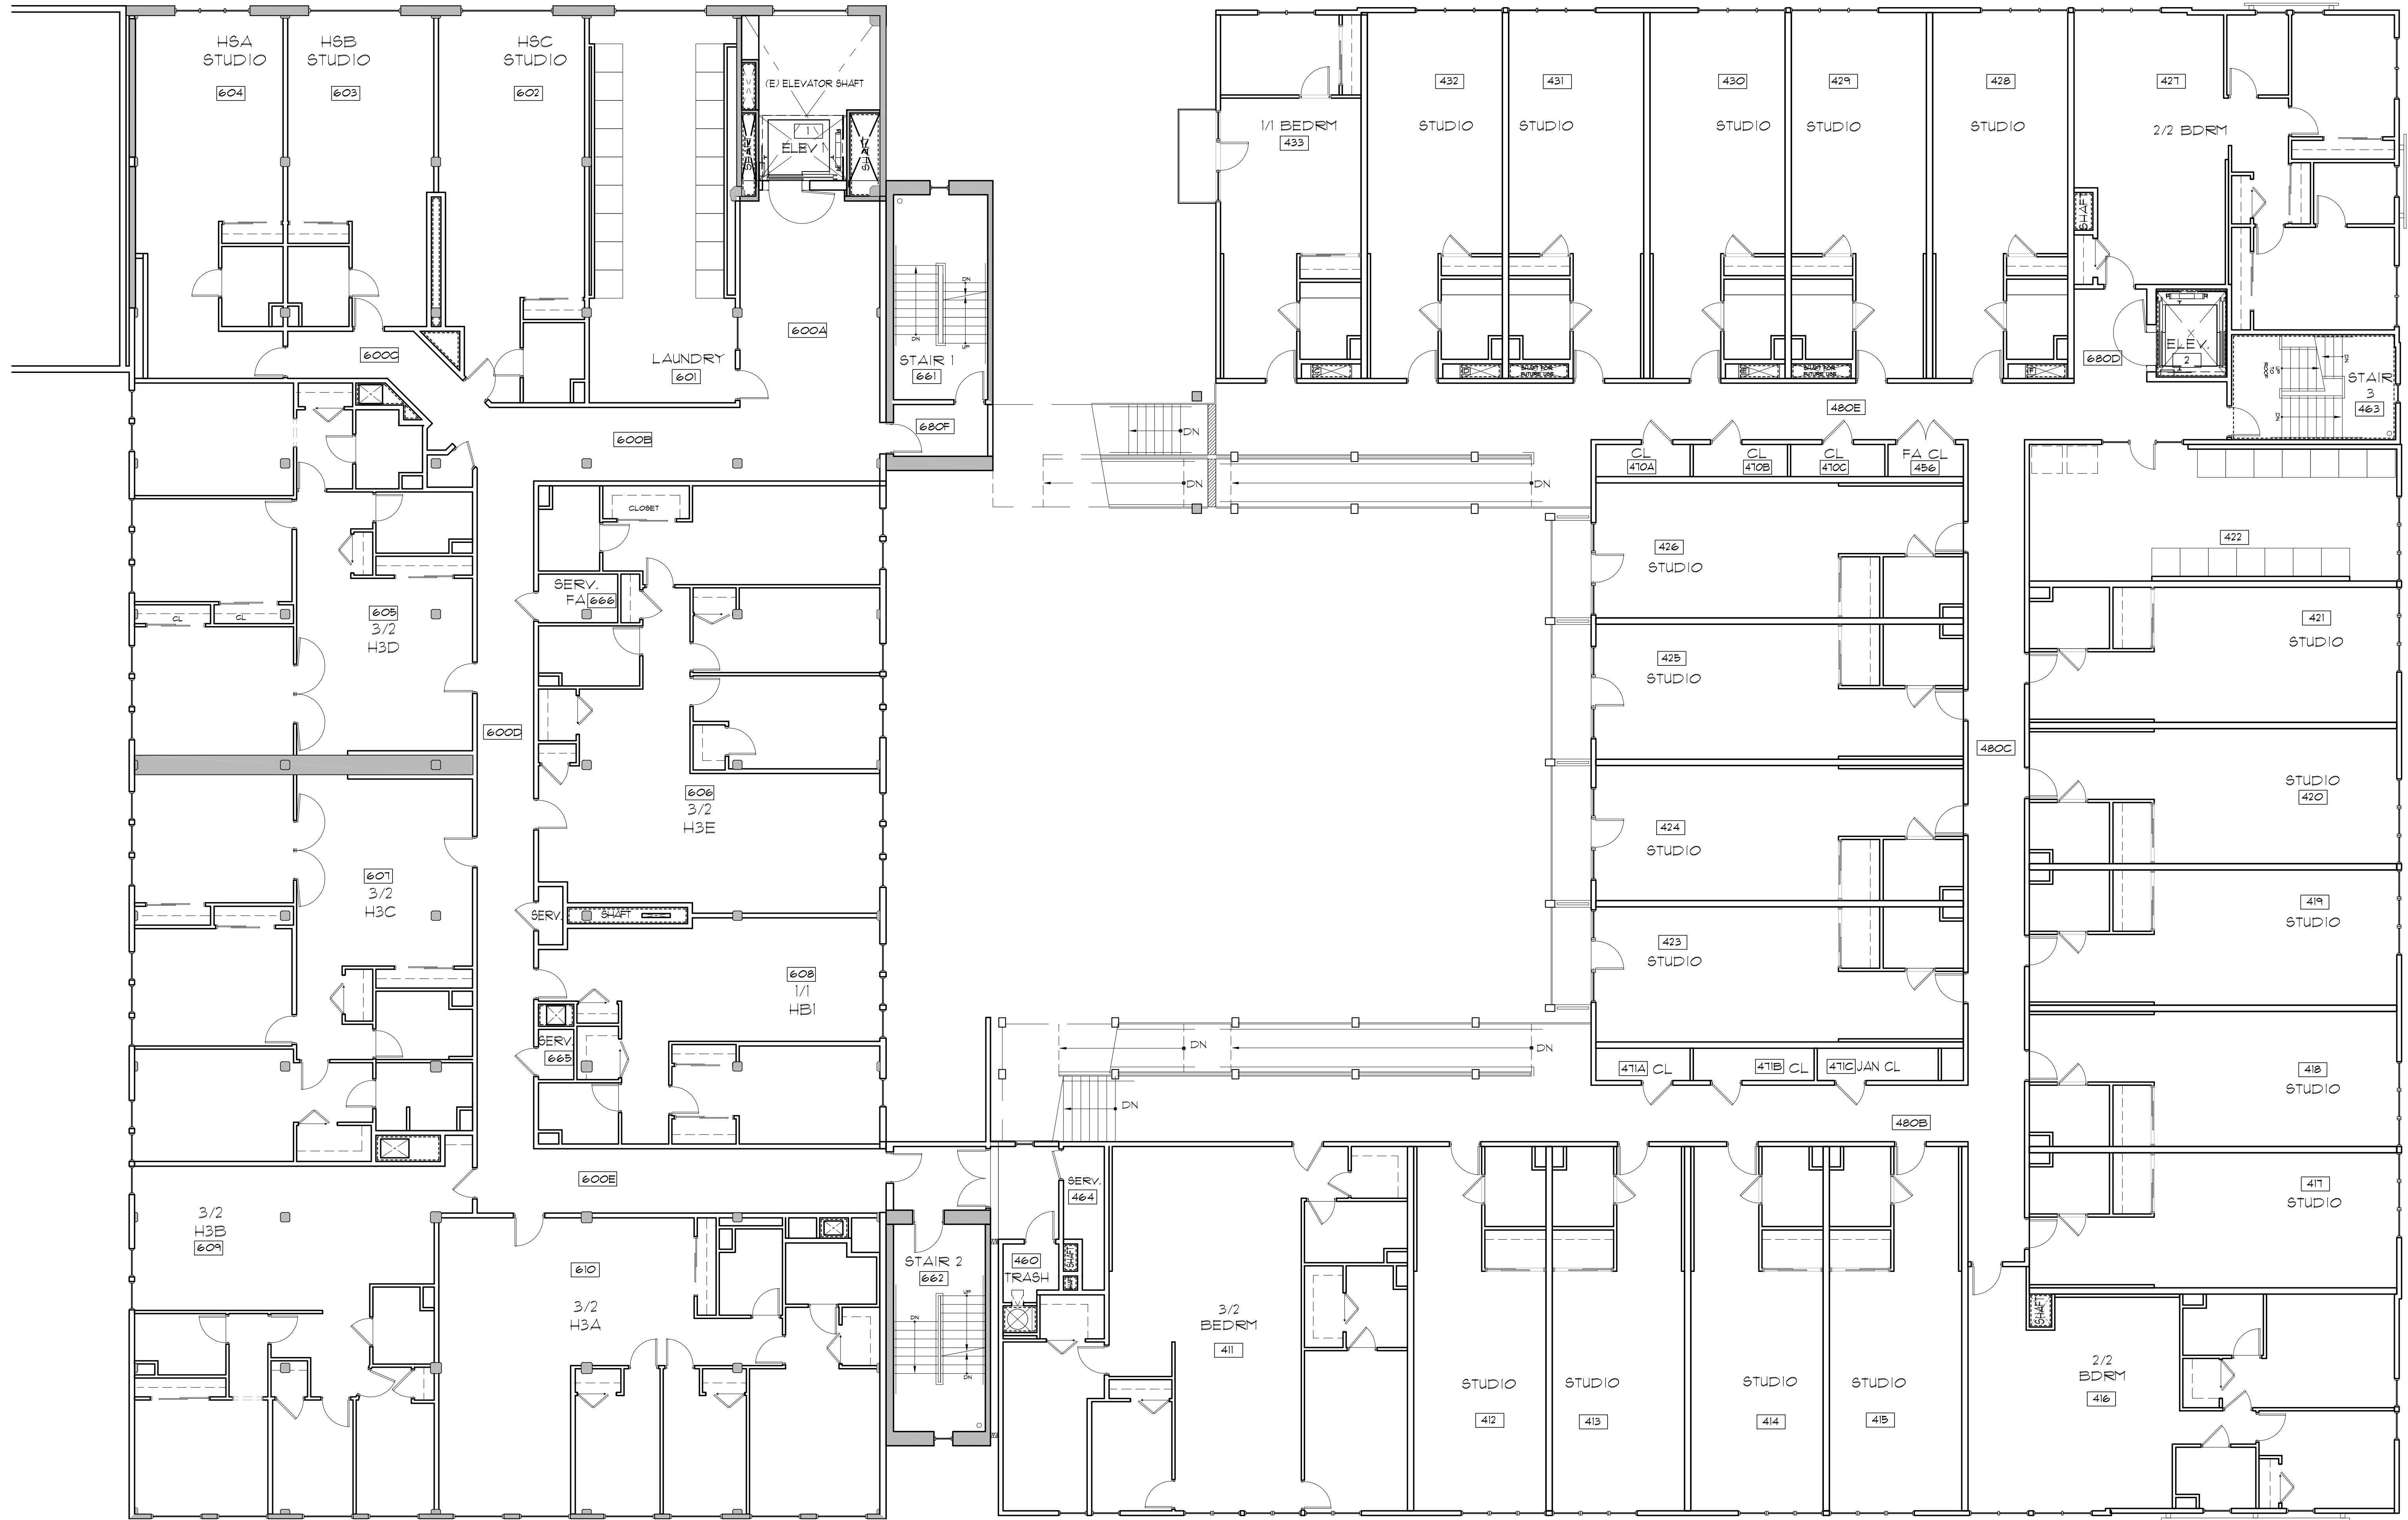

FLOOR PLAN LEVEL 6/FLOOR 4
 SCALE: 1/8" = 1'-0"